



Helix
design group



AMERICAN INSTITUTE OF ARCHITECTS

NOT FOR
CONSTRUCTION

HELIK DESIGN GROUP, INC.

4

5

6

7

8

9

10

ROOM
NUMBERS
FIRST
FLOOR

KPLU RADIO
STATION &
OFFICE

TACOMA, WA

REVISION DATE

DATE JOB NO.
08.29.08 005-029

ASK

DRAWING NO.
© HELIX DESIGN GROUP, INC. All rights reserved.
No part of this document may be reproduced, stored in a retrieval system, or transmitted, in any form or by any means, without the prior written permission of Helix Design Group, Inc.

A | B | C | D | E | F | G | H | J | K

1

2

3

4

5

6


7

8

9


10

A | B | C | D | E | F | G | H | J | K

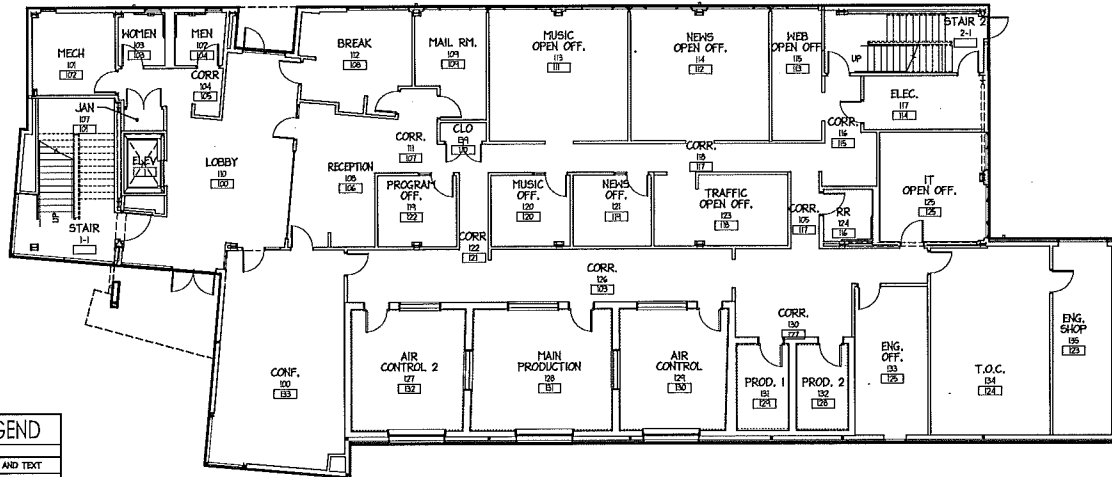

ROOM # LEGEND	
DESCRIPTION	SYMBOL AND TEXT
ROOM IDENTIFICATION	ROOM NAME
HELIK ROOM NUMBER	[100]
KPLU ROOM NUMBER	[101]

FLOOR PLAN
SCALE: 1/8" = 1'-0"

 

DATE PLOTTED: 08/29/08 10:58 AM PLOTTER: HP DesignJet 2400C PLOT FILE: KPLU_RADIO_STATION_FIRST_FLOOR.dwg



Helix design group



AMERICAN INSTITUTE OF ARCHITECTS

NOT FOR CONSTRUCTION

HELIX DESIGN GROUP, INC.

4

5

6

7

8

9

10

ASK

DRAWING NO. © HELIX DESIGN GROUP, INC. All rights reserved. No part of this document may be reproduced, stored in a retrieval system, or transmitted in any form or by any means, electronic, mechanical, photocopying, recording, or by any information storage and retrieval system, without the prior written permission of Helix Design Group, Inc.

ROOM NUMBERS SECOND FLOOR

KPLU RADIO STATION & OFFICE

TACOMA, WA

REVISION DATE

DATE JOB NO. 08.29.08 c05-029

DRAWING NO.

© HELIX DESIGN GROUP, INC. All rights reserved. No part of this document may be reproduced, stored in a retrieval system, or transmitted in any form or by any means, electronic, mechanical, photocopying, recording, or by any information storage and retrieval system, without the prior written permission of Helix Design Group, Inc.

A | B | C | D | E | F | G | H | J | K

1

2

3

4

5


6

7

8


9

10

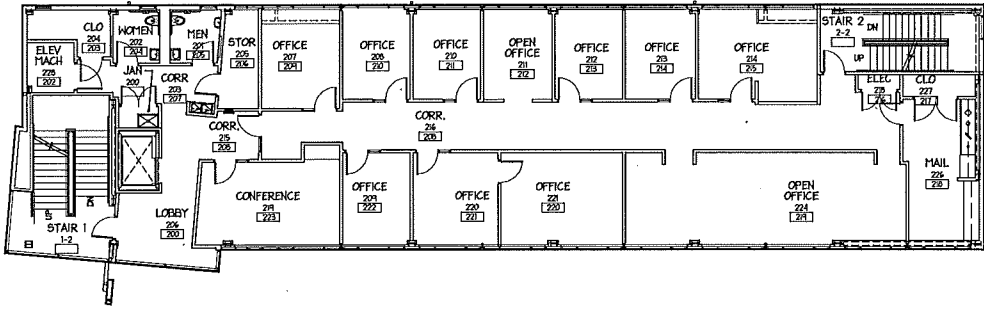

ROOM # LEGEND	
DESCRIPTION	SYMBOL AND TEXT
ROOM IDENTIFICATION	R# NAME
HELIX R# NUMBER	[R#]
KPLU R# NUMBER	[KPLU]

FLOOR PLAN SCALE: 1/8" = 1'-0"

 

PLU: 08/29/08 10:48 AM. ADDRESS: 1000 1ST ST. TACOMA, WA 98402. TEL: 253-873-1111. FAX: 253-873-1112. WWW.HELIXDESIGN.COM

A | B | C | D | E | F | G | H | J | K




Helix
design group



AMERICAN INSTITUTE OF ARCHITECTS


NOT FOR
CONSTRUCTION

HELIX DESIGN GROUP, INC.

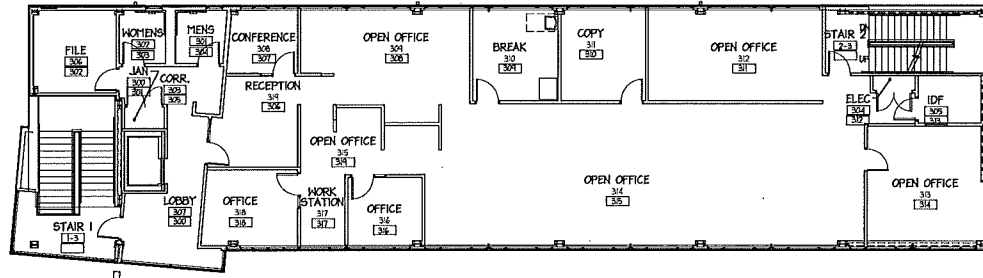

ROOM # LEGEND	
DESCRIPTION	SYMBOL AND TEXT
ROOM IDENTIFICATION	ROOM NAME
HELIX R# NUMBER	100
KPLU R# NUMBER	1003

FLOOR PLAN
SCALE: 1/8" = 1'-0"

 

7	ROOM NUMBERS THIRD FLOOR
8	KPLU RADIO STATION & OFFICE TACOMA, WA
9	REVISION / DATE
9	DATE: 08.27.08 JOB NO: 005-029

10 ASK
DRAWING NO.
© HELIX DESIGN GROUP, INC. is a registered architect and all rights reserved. No part of this drawing may be reproduced or transmitted in any form or by any means, electronic or mechanical, including photocopying, recording, or by any information storage and retrieval system, without the prior written permission of Helix Design Group, Inc.

NOT VALID - WORKING DRAWING - NOT FOR CONSTRUCTION - NOT FOR PERMITTING - HELIXDESIGN.COM