


○100 - ROOM NUMBER  
○100-1 - DOOR NUMBER

**OLSON AUDITORIUM MAIN FLOOR PLAN**  
22x34 - 1/16" = 1'-0"  
11x17 - 1/32" = 1'-0"

MAIN FLOOR PLAN  
PACIFIC LUTHERAN UNIVERSITY  
OLSON AUDITORIUM

Job #:  
Date:  
Revs:

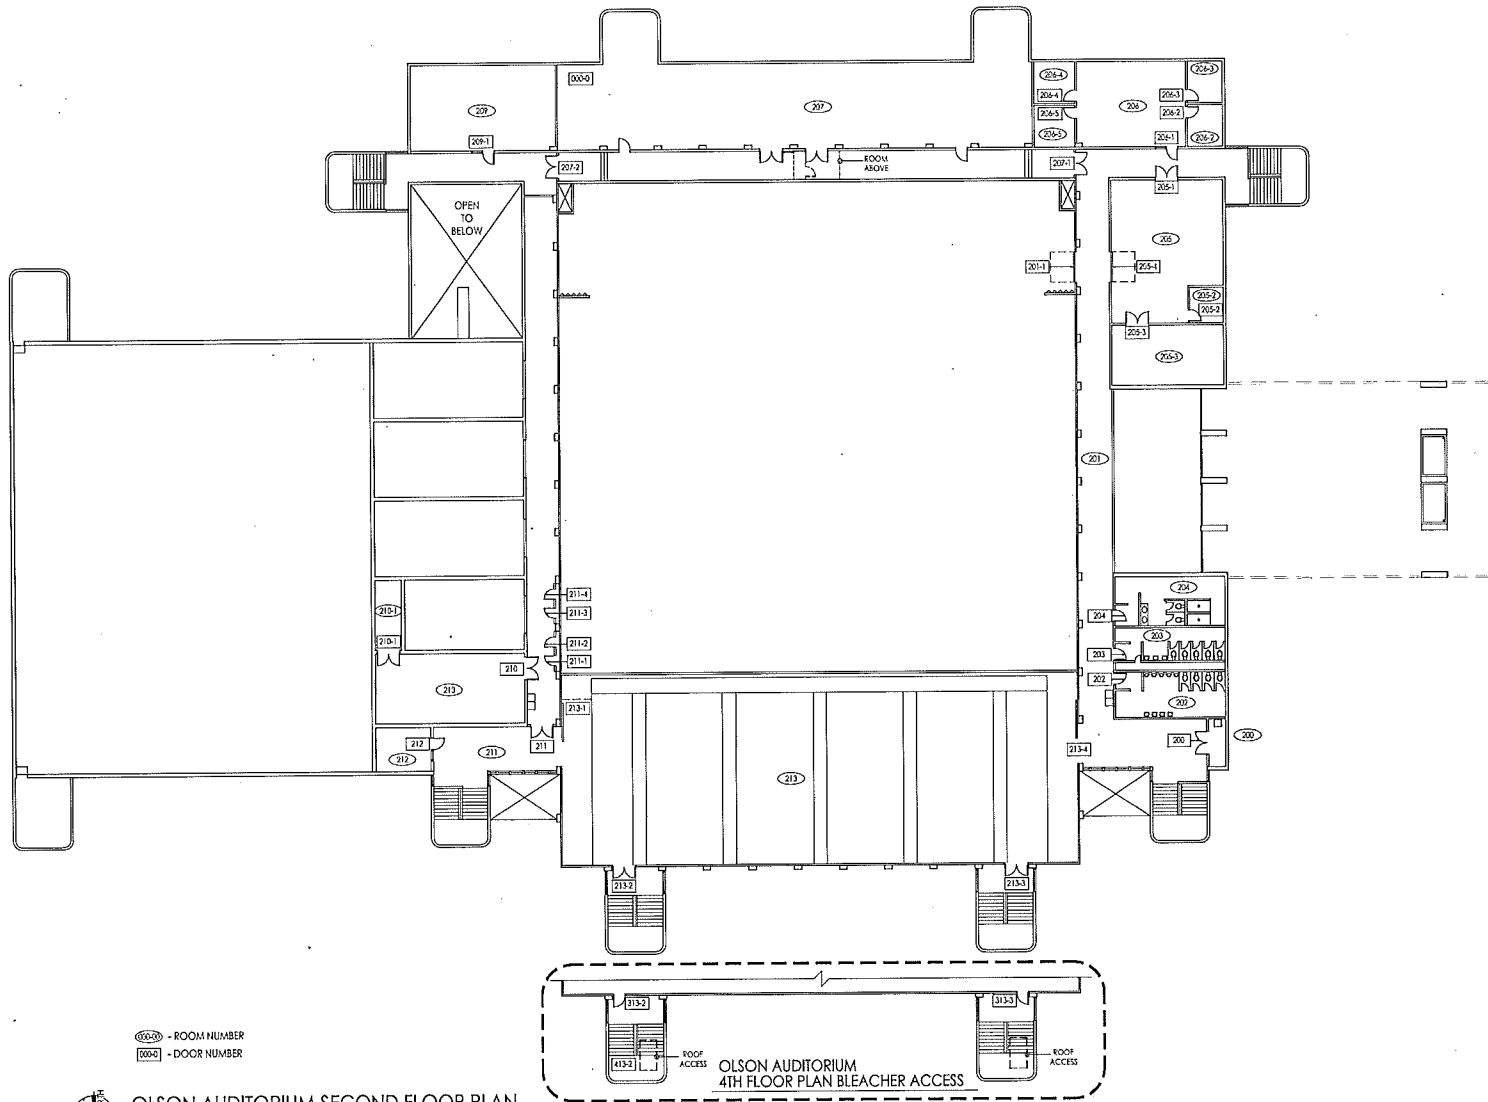


(212) - ROOM NUMBER  
 (202) - DOOR NUMBER



**OLSON AUDITORIUM SECOND FLOOR PLAN**

22x34 - 1/16" = 1'-0"  
 11x17 - 1/32" = 1'-0"

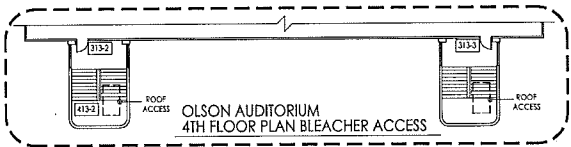

**AUSTINCINA**  
 ARCHITECTS, P.C.  
 12202 Pacific Ave., Suite C  
 Tacoma, Washington 98444  
 P: 253.531.4200 F: 253.537.4544  
 E: architects@austincina.com



SECOND FLOOR PLAN  
 PACIFIC LUTHERAN UNIVERSITY  
 OLSON AUDITORIUM

Job #:  
 Date:  
 Revs: